


Contractor:



AJH Renovations, LLC

215 E. Belvue Rd.
Taylors, SC 29687

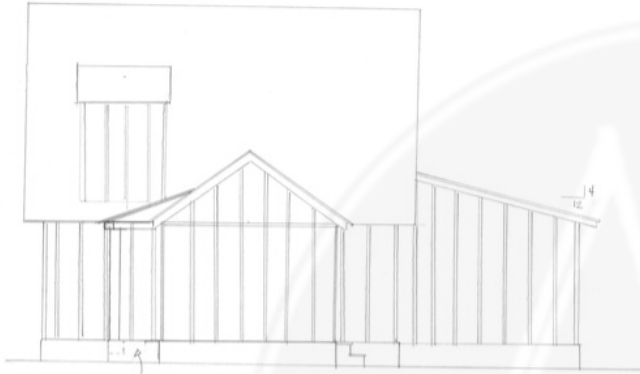

SIDE STROOP
(COVERED)

Rear Elevation
scale: 1/4" = 1' 0"



Left Side Elevation
scale: 1/4" = 1' 0"



Front Elevation
scale: 1/4" = 1' 0"



Right Side Elevation
scale: 1/4" = 1' 0"

Drawn By:



Designed for Downtown, LLC


www.designedfordowntown.com

Contractor:




AJH Renovations, LLC

215 E. Belvue Rd.
Taylors, SC 29687

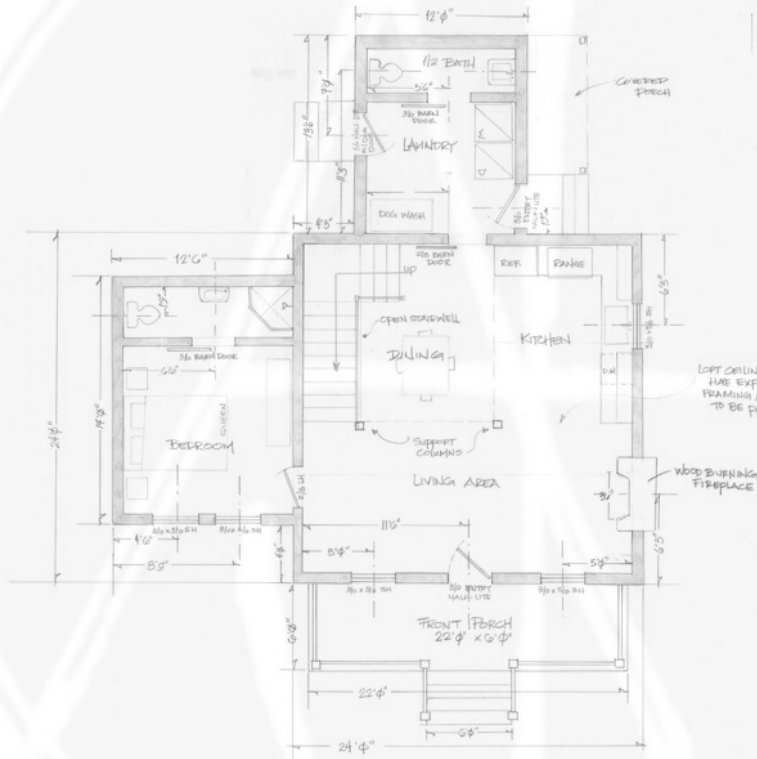

First Floor Plan
scale: 1/4" = 1' 0"

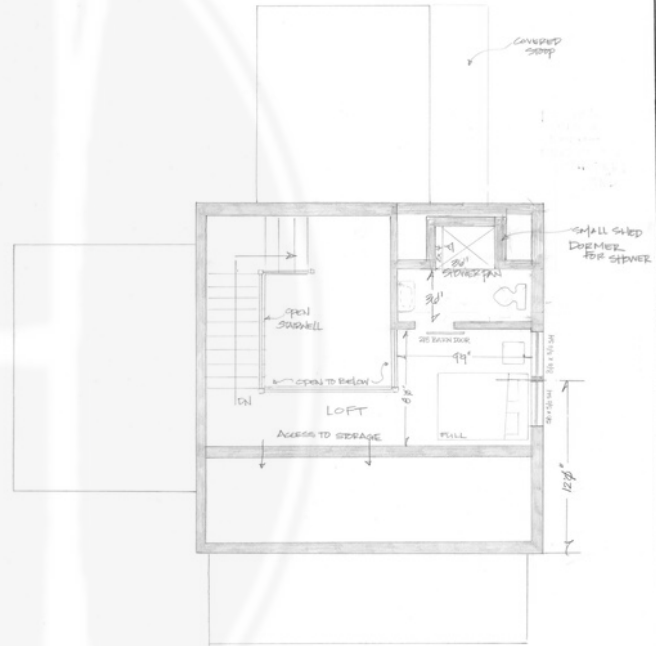

Loft Floor Plan
scale: 1/4" = 1' 0"

Drawn By:



Designed for Downtown, LLC

www.designedfordowntown.com