


First Floor Plan
Scale: 1/4" = 1'0"



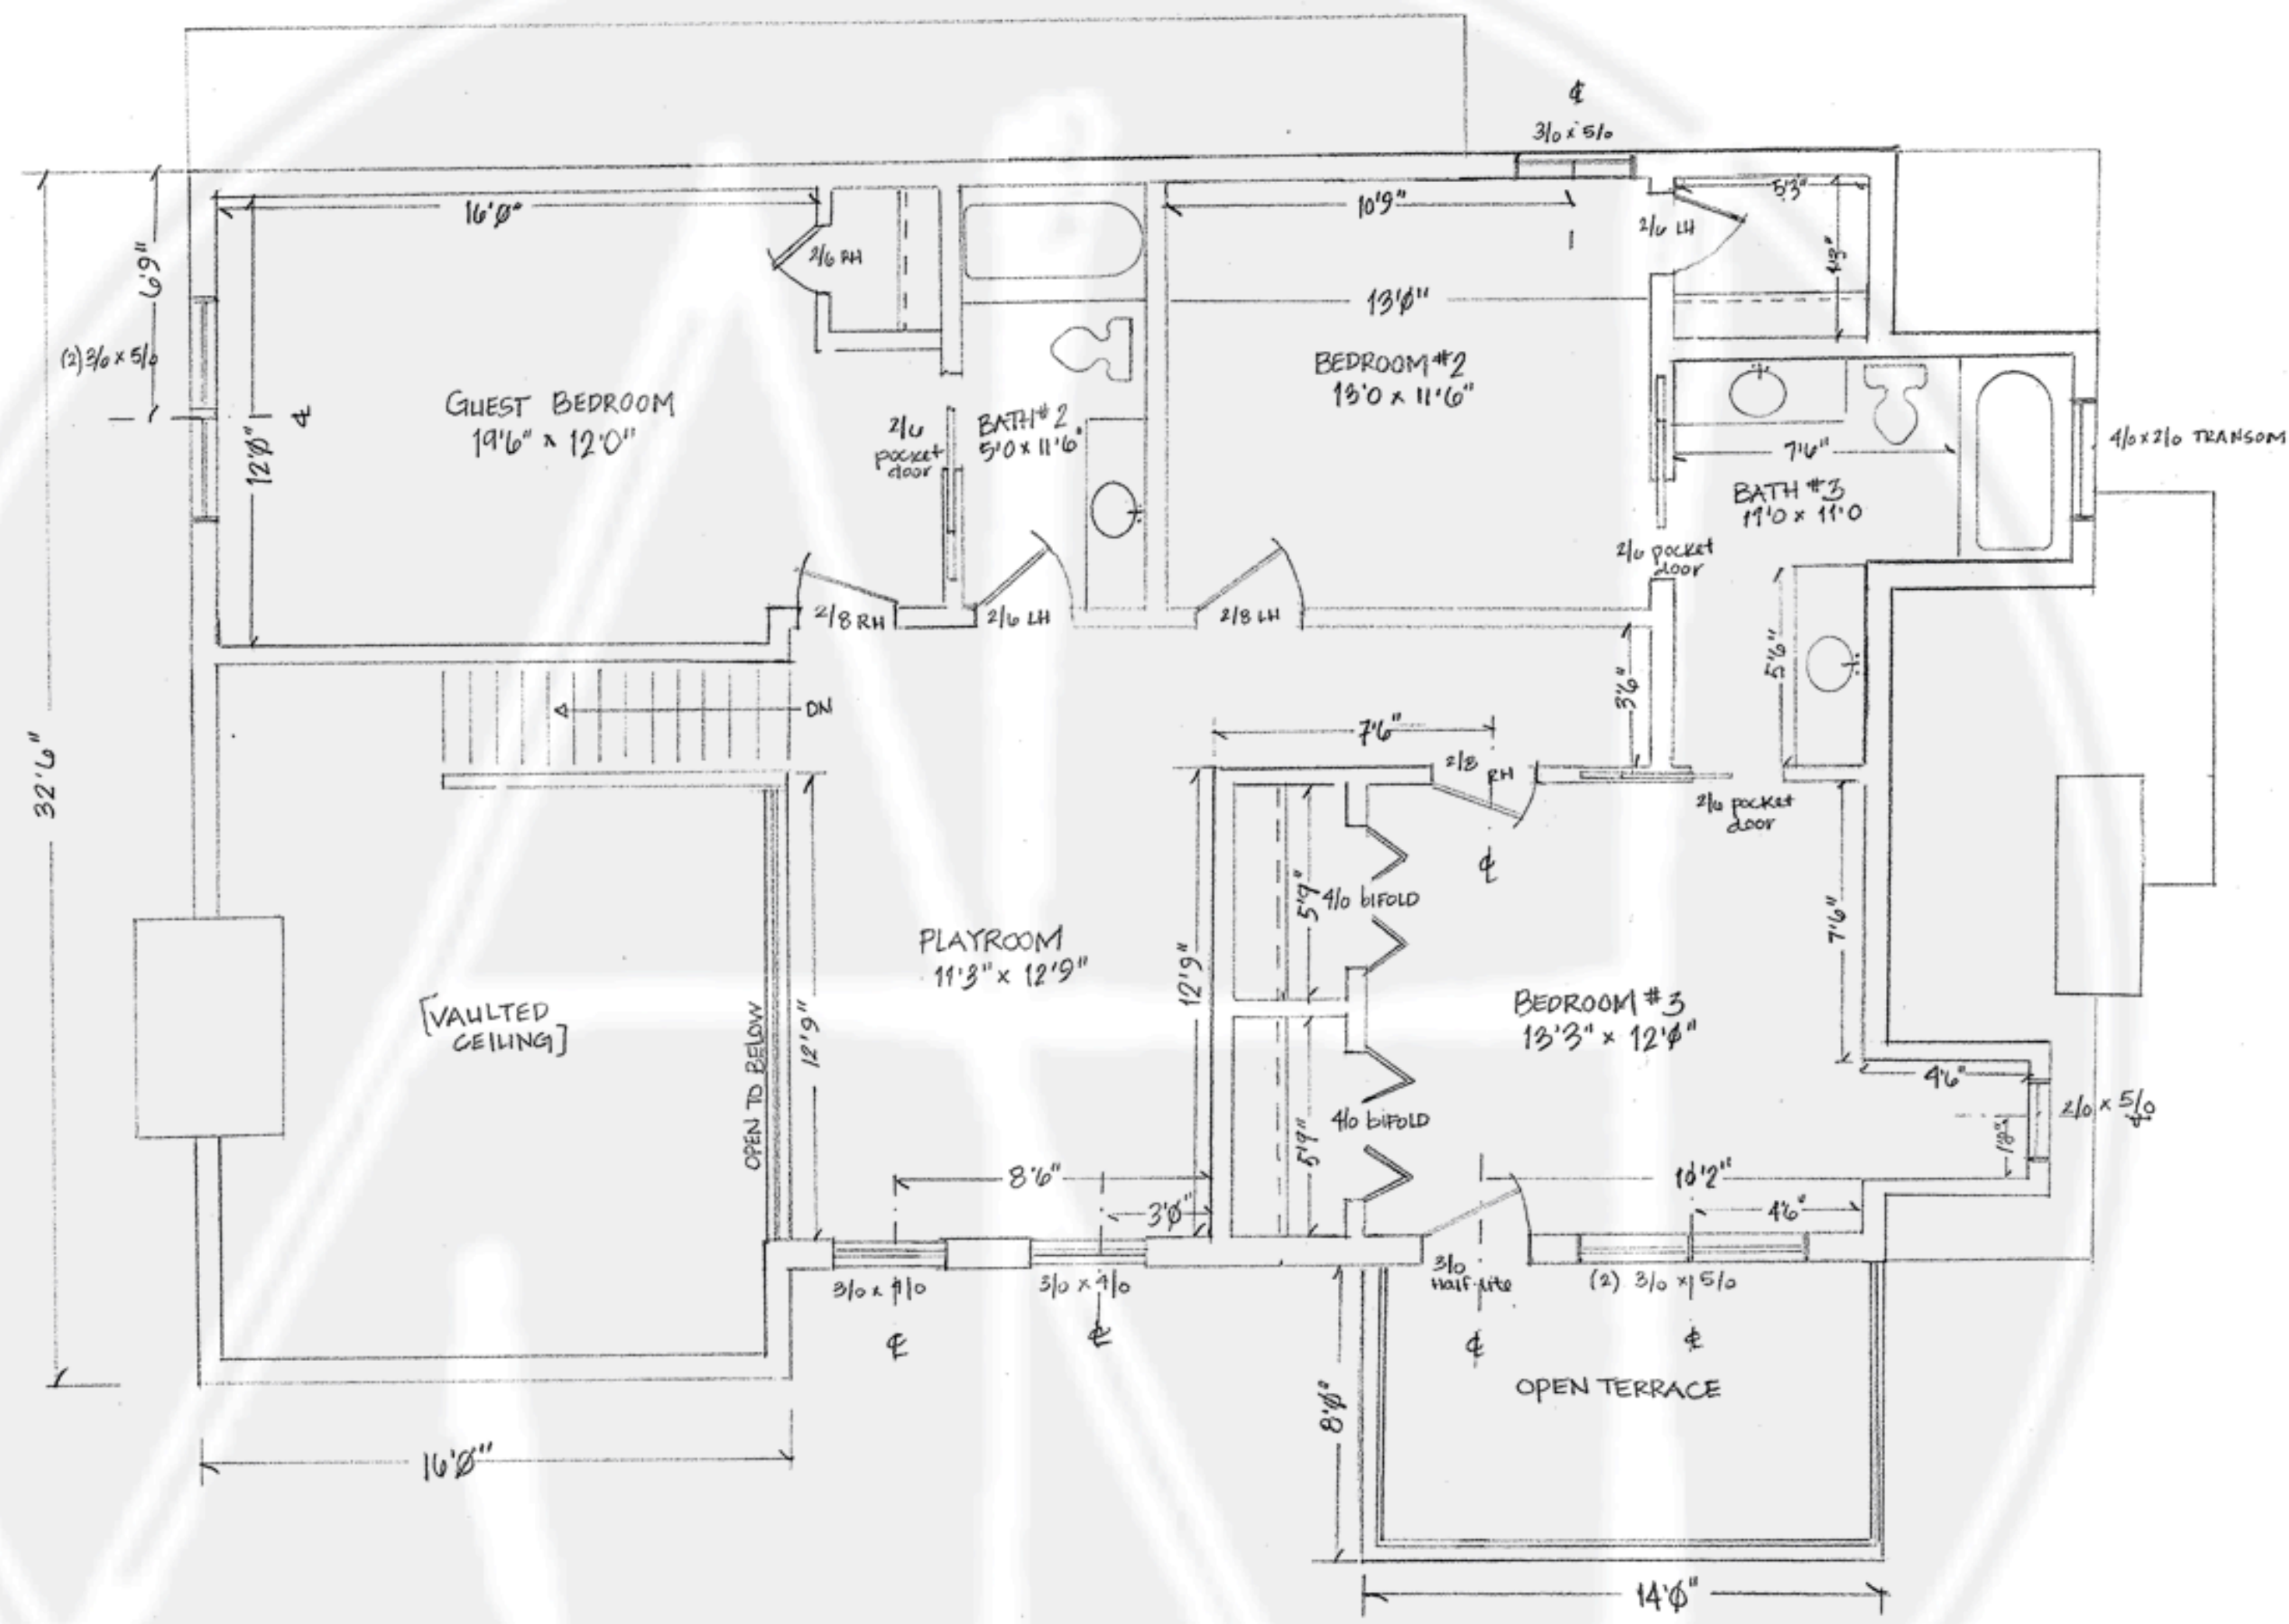

HEATED SQ FT: 1,147 sf

Second Floor Plan
Scale: 1/4" = 1'0"





Right Side Elevation
Scale: 1/4" = 1'0"



Rear Elevation
Scale: 1/4" = 1'0"



Front Elevation
Scale: 1/4" = 1'0"



Left Side Elevation
Scale: 1/4" = 1'0"